


PATH: K:\TRANSFER\Wetland Projects\Brazoria\Mapa CD\BIB\TDB3_TOPG0.mxd

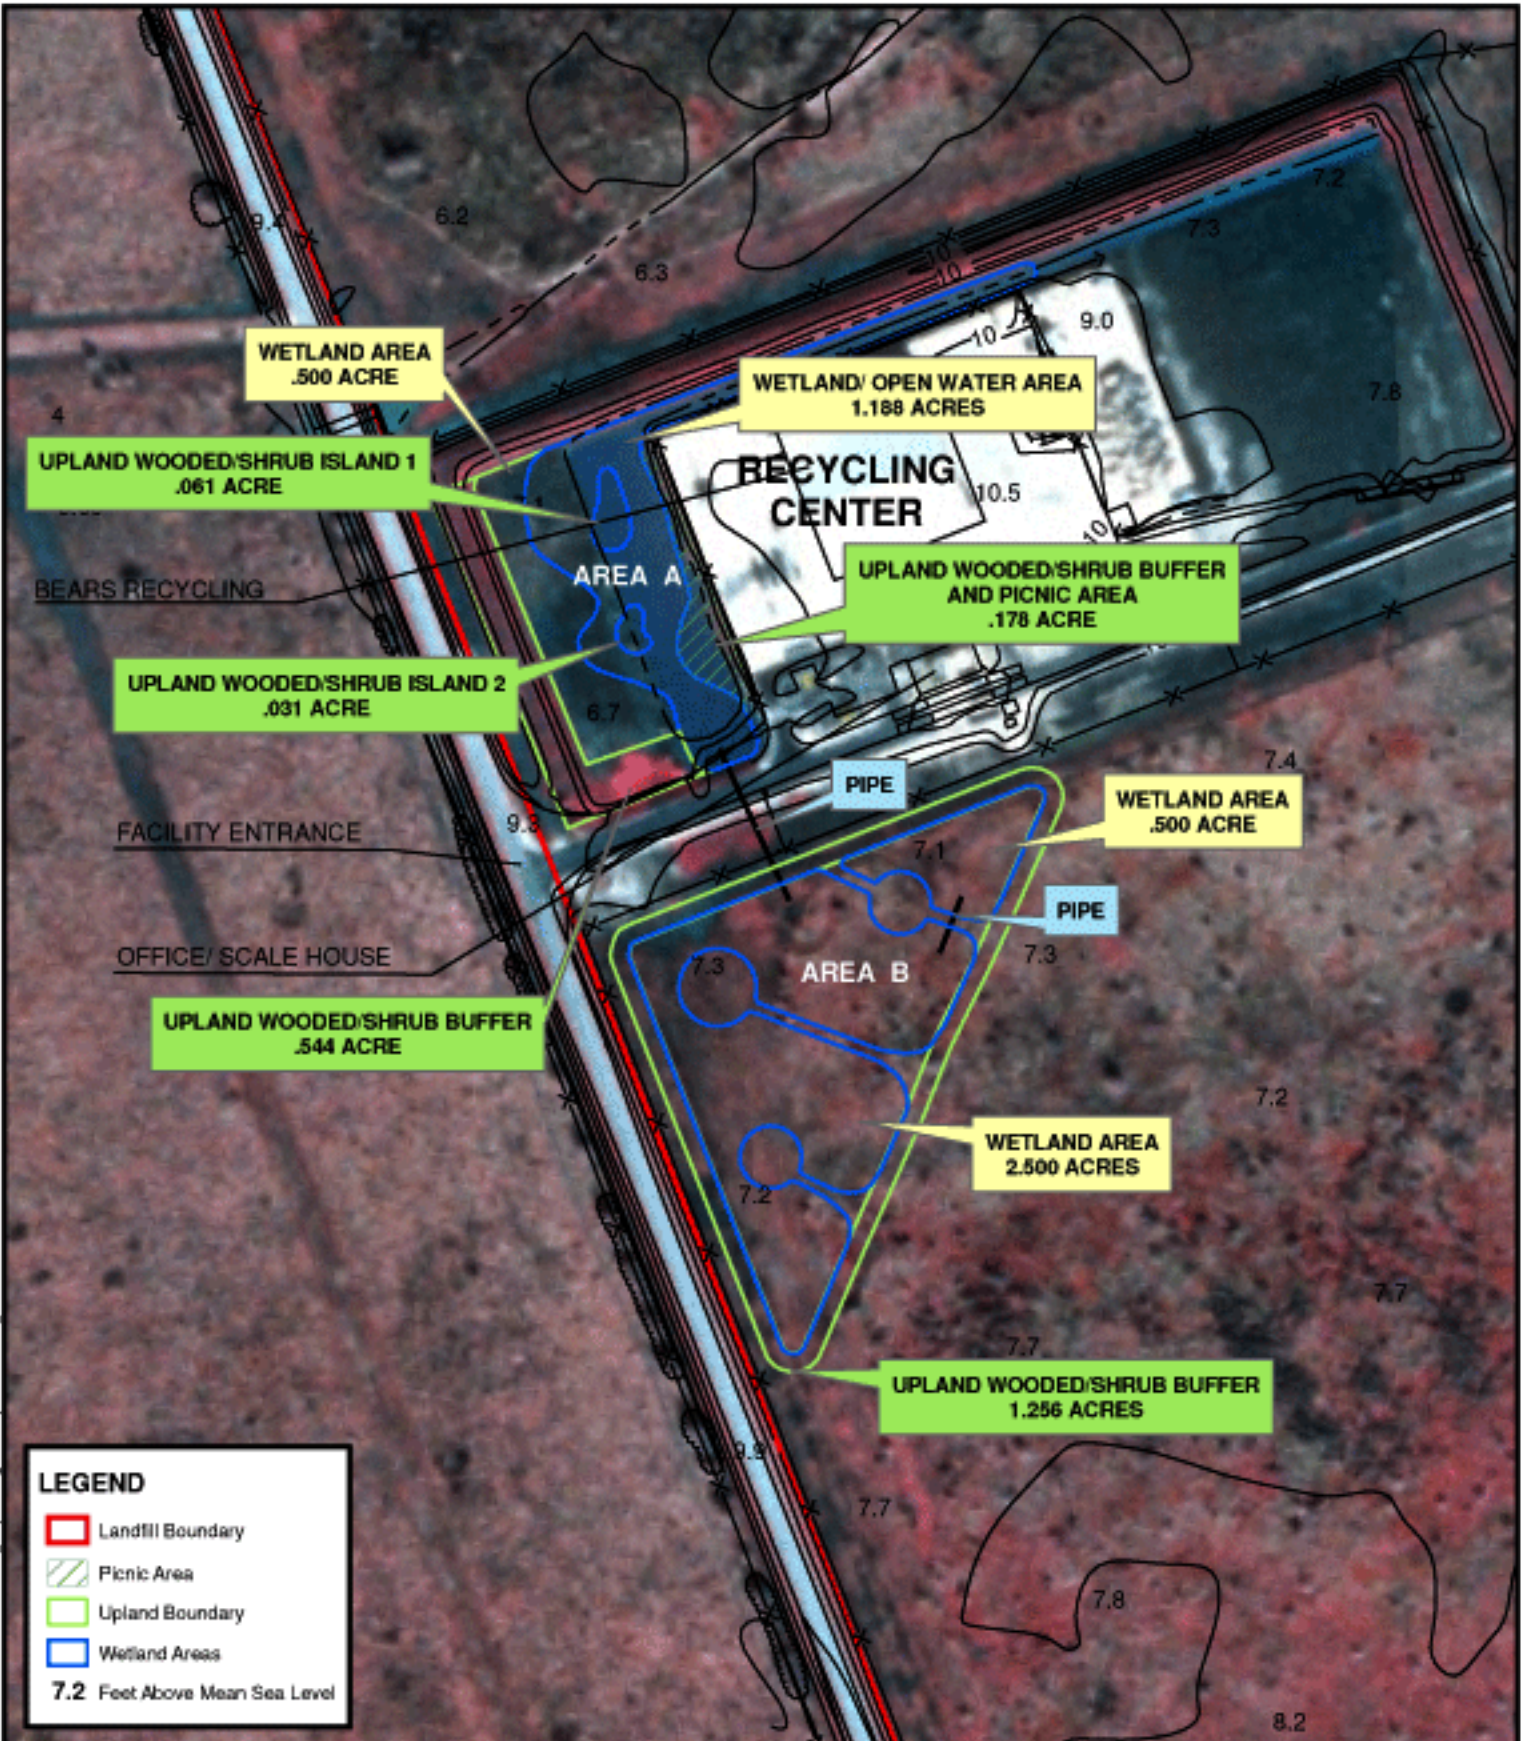

SOURCE: TNRIS, 1995 DOQQ; Topo Provided By R/JR Engineering



EXHIBIT 6G EXISTING SITE TOPOGRAPHY



SEABREEZE LANDFILL
Angleton, Brazoria County, Texas



SOURCE: TNRIIS, 1995 DOQQ



EXHIBIT 6D PROPOSED MITIGATION - 3D VIEW

PATH: K:\TRANSFER\Wetland - Projects\Angleton Maps\DOQQ\TID0_301E\W 2-17-05.mxd

PATH: C:\TRANSFER\Wetland Projects\Angleton Maps\CD\HIS\ITGD_301\2018_0122

WETLAND AREA
.492 ACRE

UPLAND ISLAND
.061 ACRE

UPLAND ISLAND
.031 ACRE

WETLAND/ OPEN WATER AREA
1.188 ACRES

PICNIC AREA
.178 ACRE

UPLAND WOODED BUFFER
.544 ACRE

PIPE




WETLAND/ STOCK TANK AREA
.34 ACRE

PIPE

WETLAND AREA
2.006 ACRES

UPLAND WOODED BUFFER
1.256 ACRES

LEGEND

-  Landfill Boundary
-  Picnic Area
-  Upland Boundary

SOURCE: TNRIIS, 1995 DOQQ



EXHIBIT 6D
PROPOSED MITIGATION - 3D VIEW



SEABREEZE LANDFILL
Angleton, Brazoria County, Texas

PATH: K:\TRANSPERW\land_projects\Angleton\Map\STREETMAP_VICINITY_MAP.MXD



SOURCE - ESRI STREETMAP USA


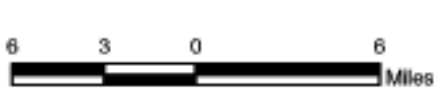


EXHIBIT 1 VICINITY MAP



SEABREEZE LANDFILL
Angleton, Brazoria County, Texas

Cross Section, Proposed Mitigation Area A B' - B''

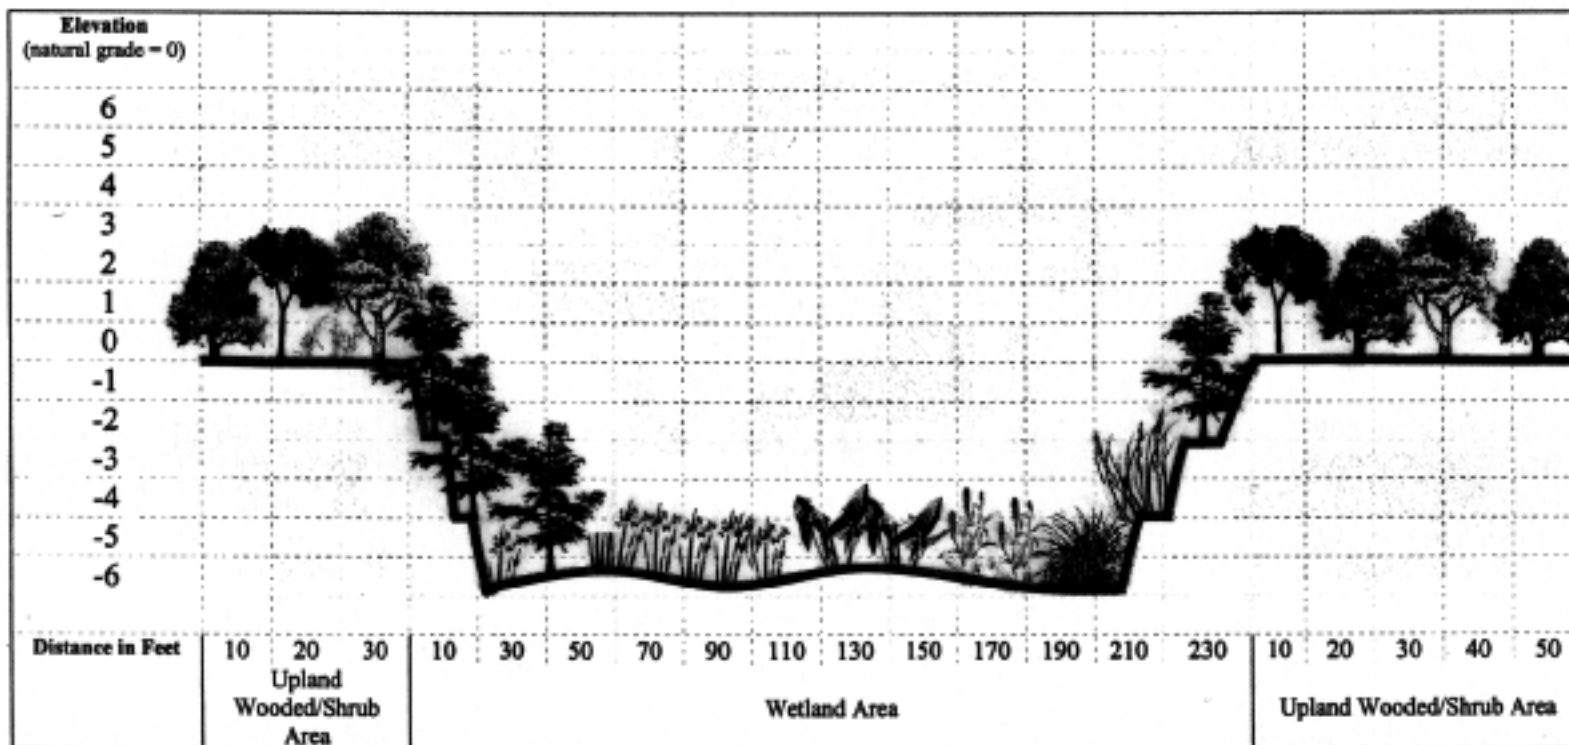

NOT TO SCALE

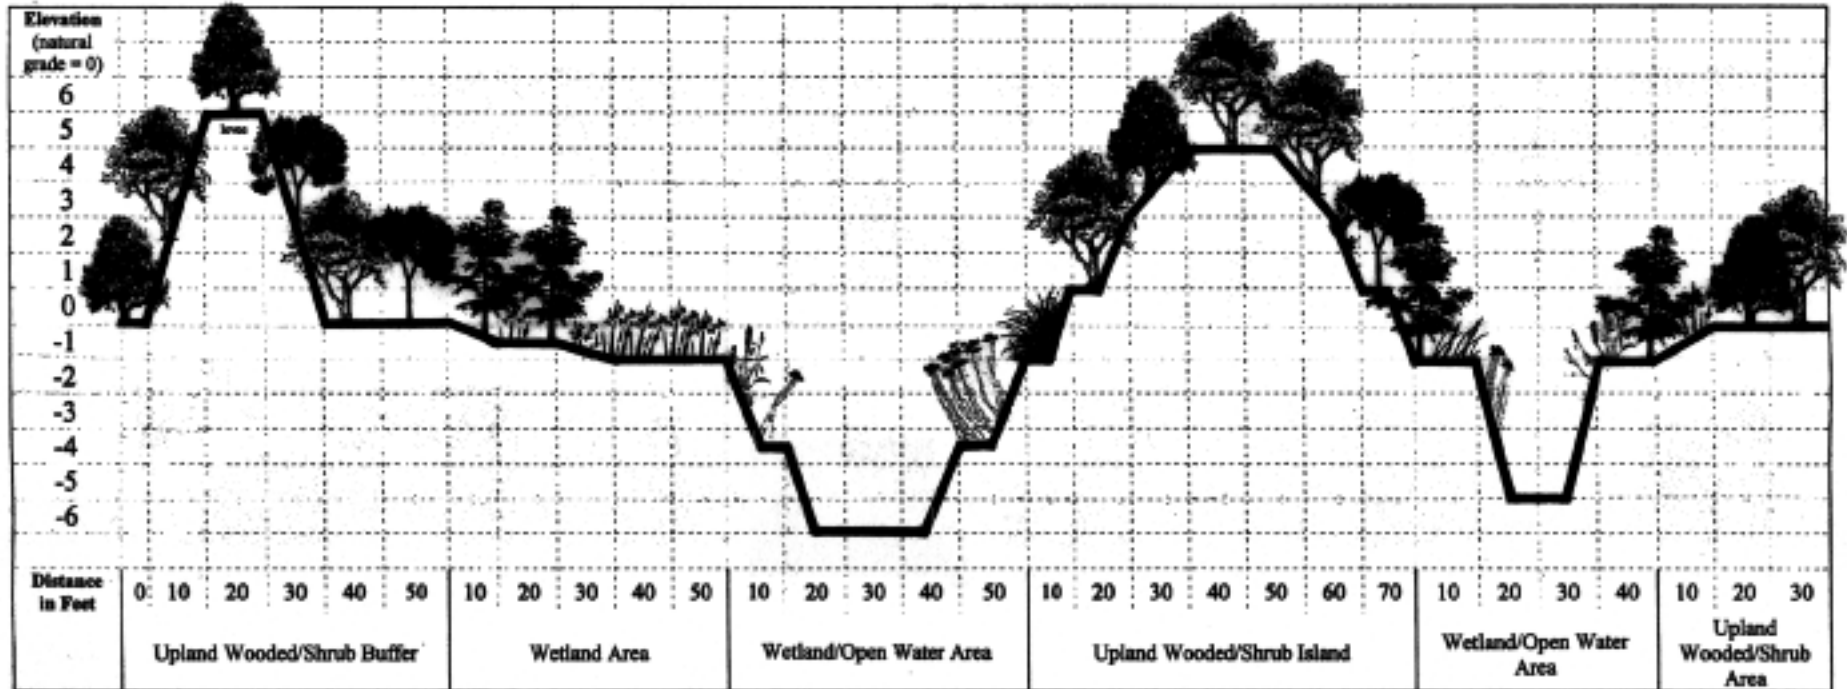


**EXHIBIT 6F
PROPOSED MITIGATION
AREA B CROSS SECTION**



SEABREEZE LANDFILL
Angleton, Brazoria County, Texas

**Cross Section, Proposed Mitigation Area A
A' - A''**



NOT TO SCALE



**EXHIBIT 6E
PROPOSED MITIGATION
AREA A CROSS SECTION**



SEABREEZE LANDFILL
Angleton, Brazoria County, Texas